



COKER LOOP  
 PLAN TYPE D2-GR  
 1815B 1828B

PLAN TYPE  
 D2-GR (REV)  
 1815C 1828C

Washer/Dryer Connections  
 N. Gas & Elec. Available.  
 Wash/Dryer NOT provided.

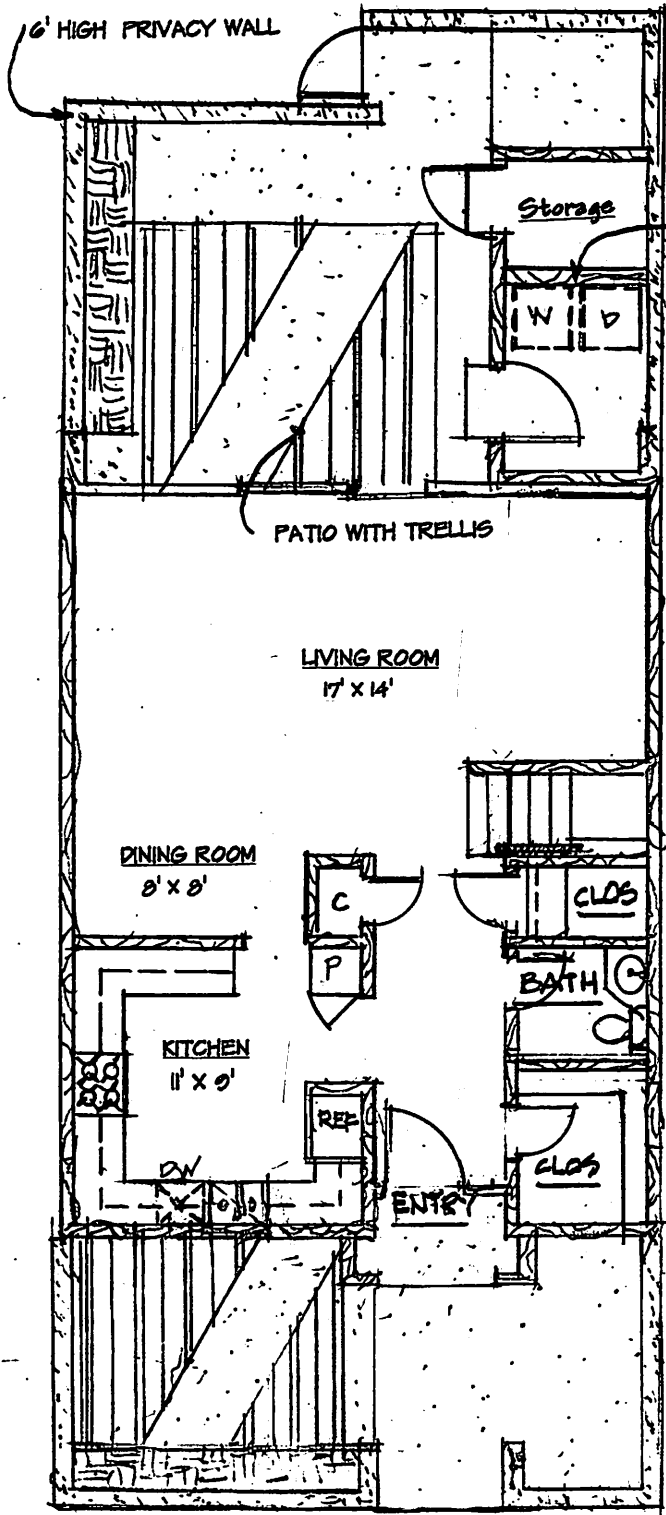

FIRST FLOOR AND PATIO PLAN

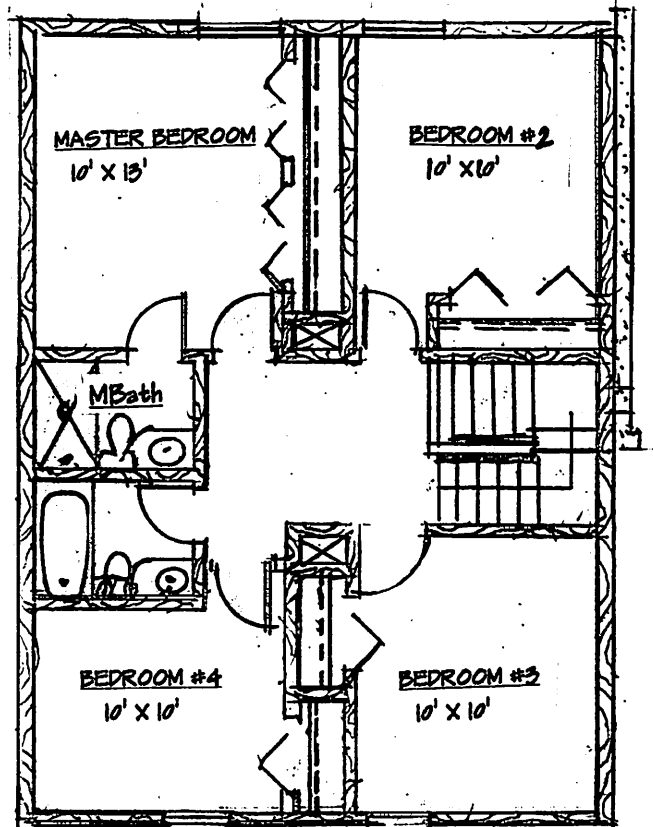

SECOND FLOOR PLAN

DIMENSIONS ARE PRESENTED IN  
 A WIDTH XHEIGHT FORMAT  
 ←x↑

YR BUILT: 1968

YR RENOVATED: 2004

SCALE 1/8" = 1' - 0"

NICE

DRN BY: M. SMITH

4 B R  
 2.5 BATH

LINCOLN  
 MILITARY  
 HOUSING

NSF 1.450 PLAN TYPE D2-GR ENL 4BR

MARINE CORPS AIR STATION YUMA, AZ

